




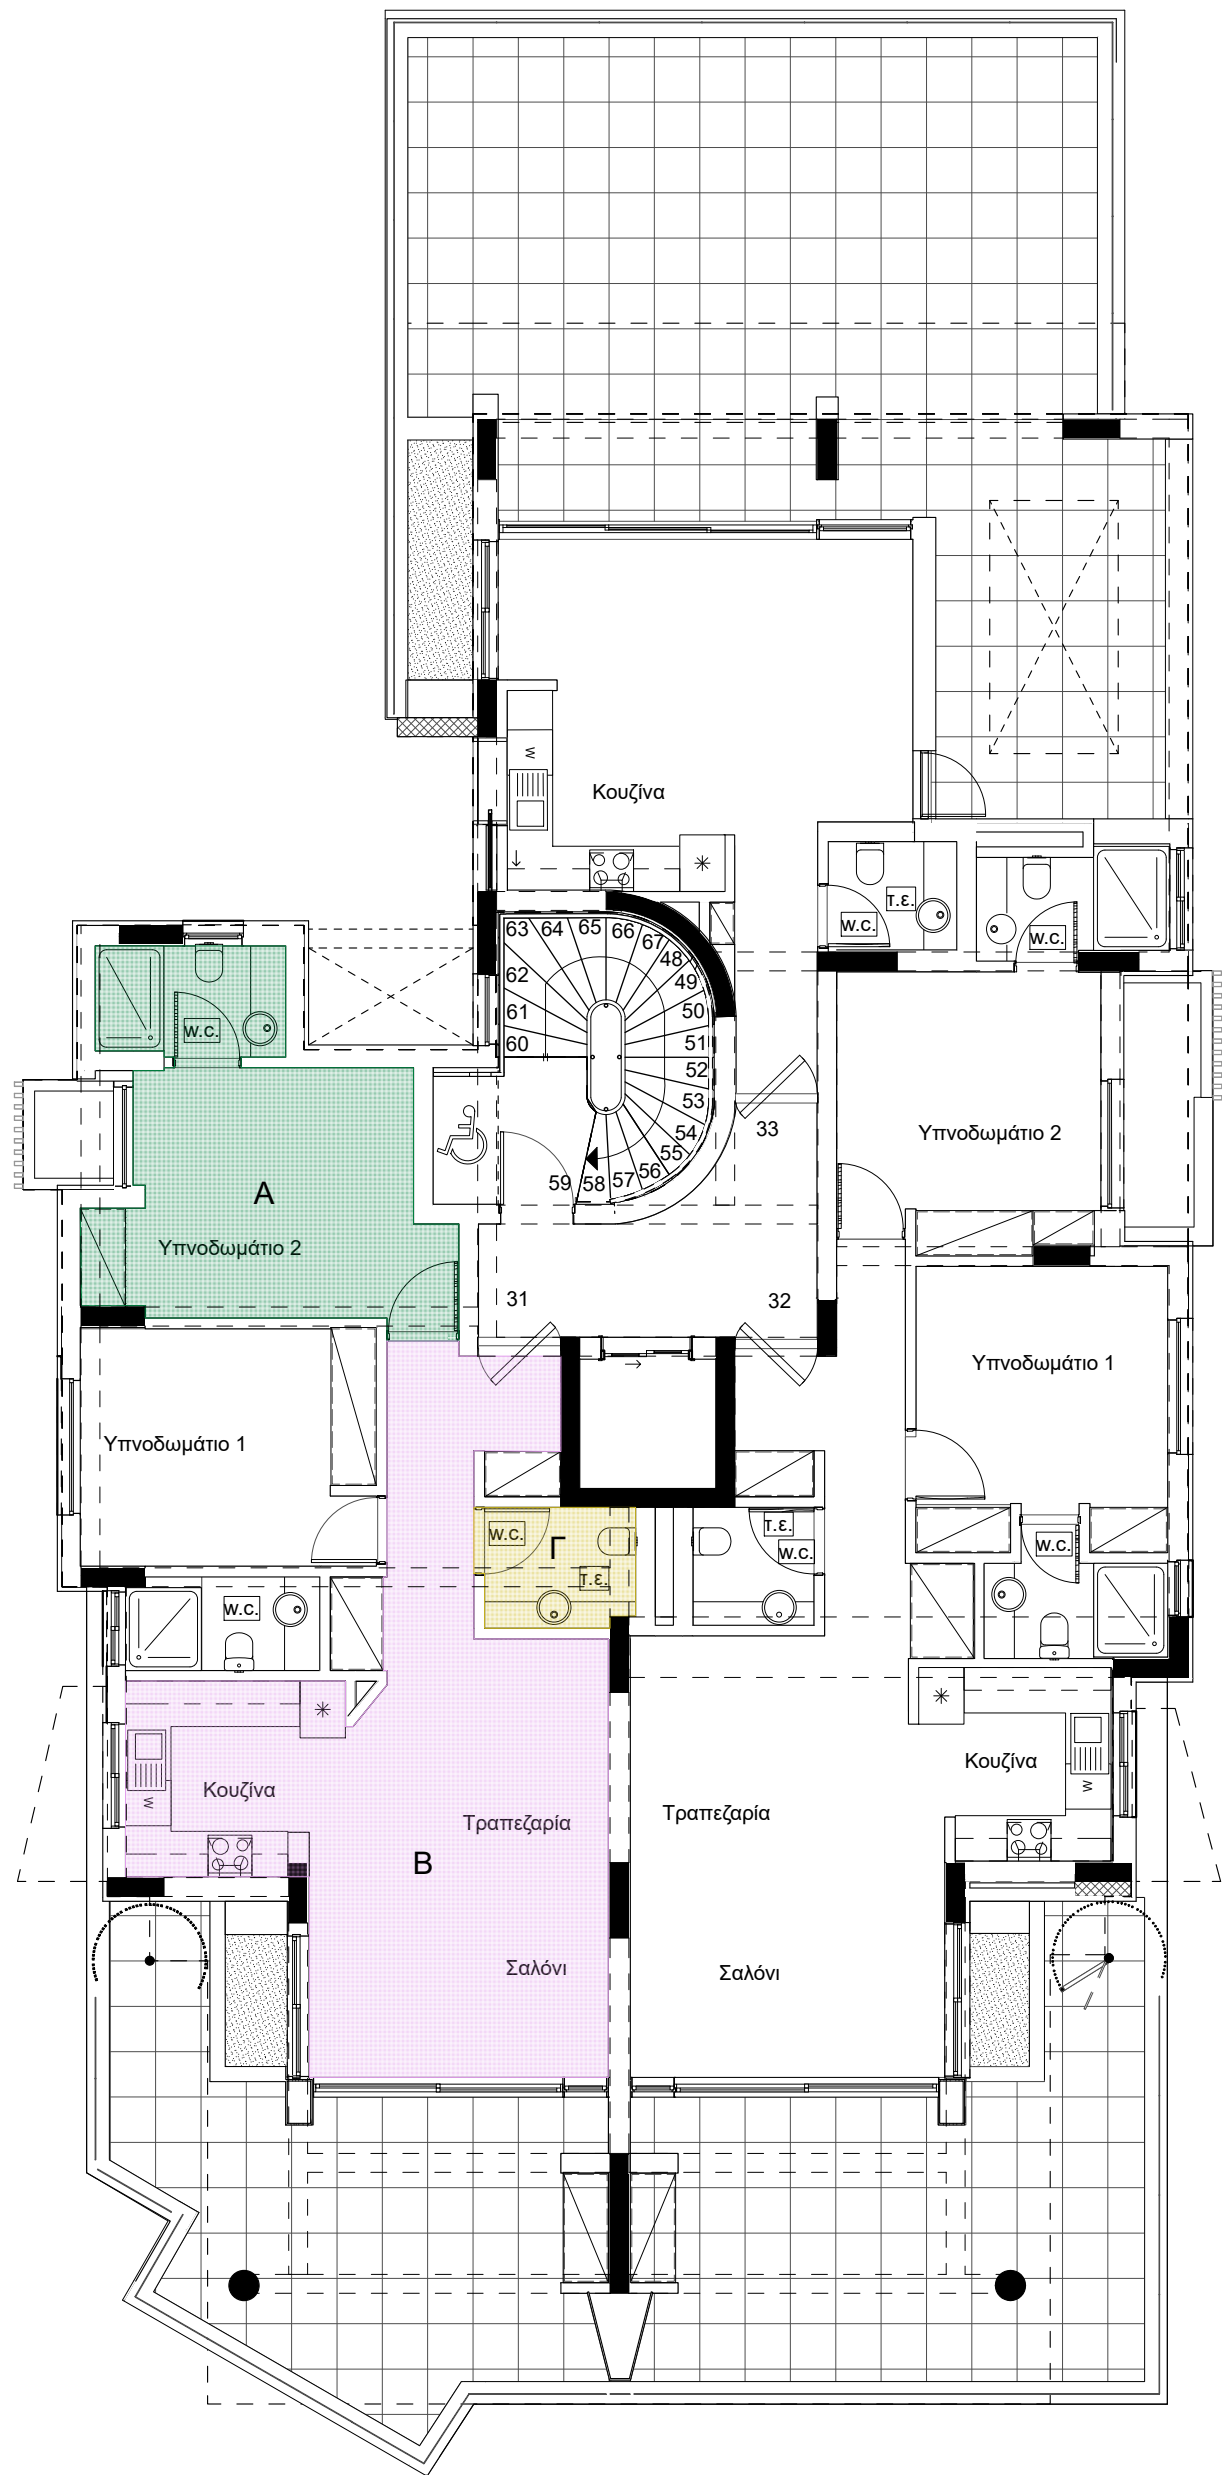

ΚΑΤΟΨΗ 3ου ΟΡΟΦΟΥ
1:100

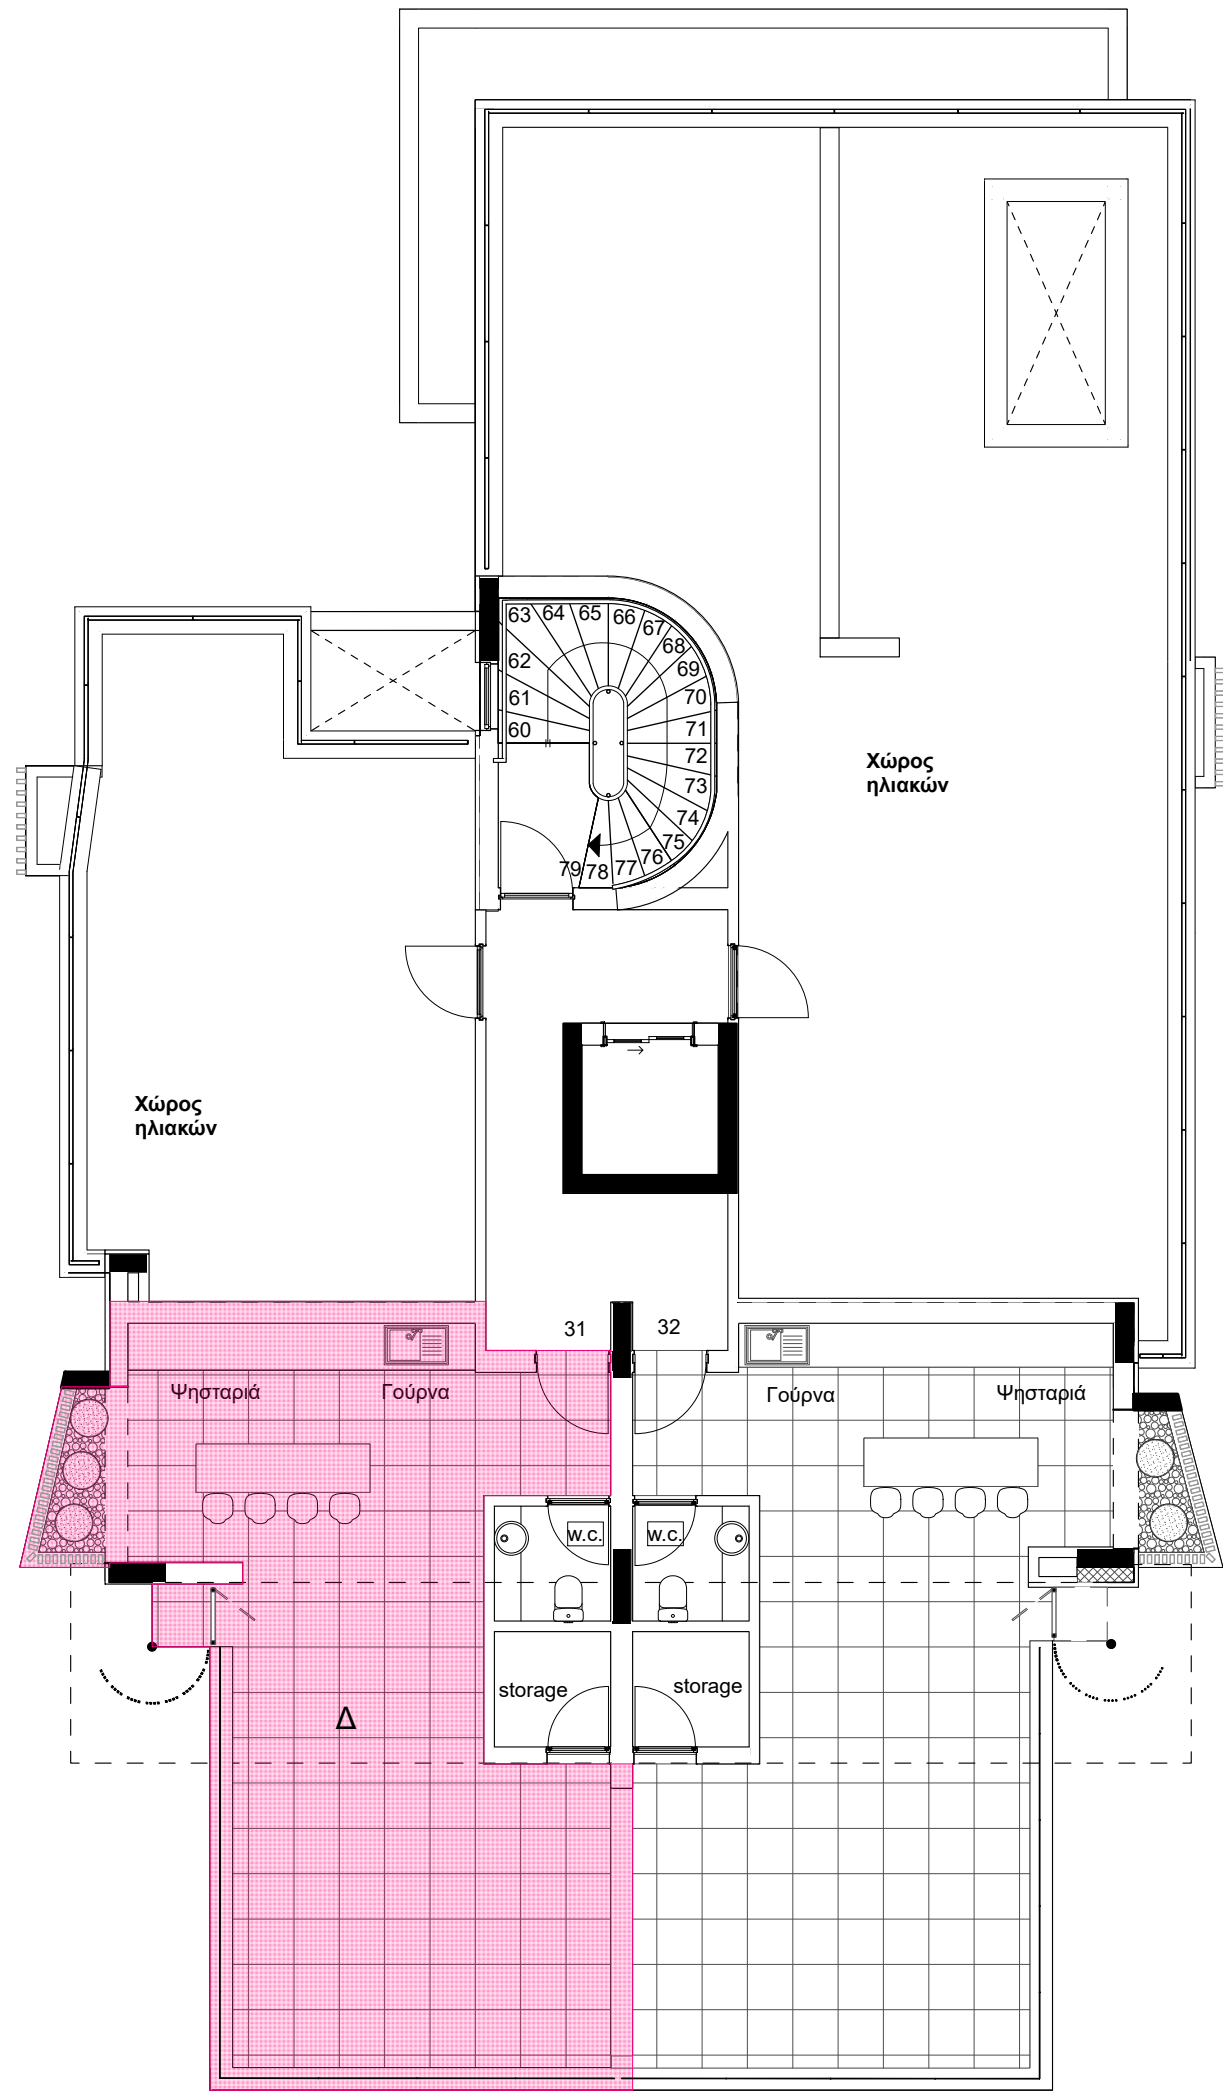

ΚΑΤΟΨΗ ΟΡΟΦΗΣ
1:100

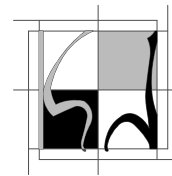

KYROS LONTOS ARCHITEKTON

A. SOUROULI 11 / 3111 LIMASSOL / CYPRUS
T : 25021010 / F : 25749070 / E MAIL : info@kyrosiontos.com

SOPHIAHMED LTD
PROJECT ΟΔΥΣΣΕΑΣ ΣΟΦΙΑΝΙΔΗΣ

TITLE ΚΑΤΟΨΗ 3ου ΟΡΟΦΟΥ &
ΟΡΟΦΗΣ

SCALE 1:100

DATE 12/01/2023

DESIGNER

CHECKED BY

PROJECT NUMBER 220602

DRAWING NUMBER 04

OWNER

ARCHITECT